




# State of New Jersey

DEPARTMENT OF TRANSPORTATION  
P.O. Box 600  
Trenton, New Jersey 08625-0600

CHRIS CHRISTIE  
*Governor*

JAMES S. SIMPSON  
*Commissioner*

KIM GUADAGNO  
*Lt. Governor*

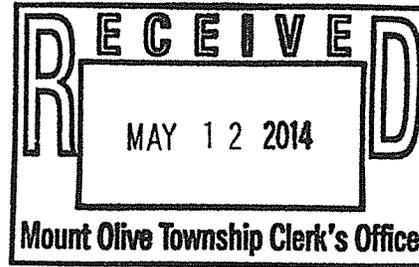

May 6, 2014

Rob Greenbaum  
Mayor, Mount Olive Township  
204 Flanders-Drakestown Rd.  
Budd Lake, N.J. 07828

**Maintenance Roadway Repair Contract North, Sub-Region N-2, Contract No. N205, DP 14421**

Route U.S. 206, M.P. 89.52 to 93.69

Dear Mayor Greenbaum:

This is to inform you that the New Jersey Department of Transportation is currently preparing construction contract documents for the above captioned project. This contract has been tentatively scheduled for construction during the 2015 construction season pending appropriate funding.

The scope of this project consists of milling the asphalt roadway and resurfacing with hot mix asphalt. It is also proposed to reconstruct deteriorated curb sections along with construction of handicapped curb ramps, where applicable. Existing low inlets and manholes will be raised.

The intent of this project is geared toward improving ride quality and extending pavement life.

Due to heavy traffic volumes, this project may require nighttime construction.

This is a Maintenance oriented resurfacing contract geared toward extending pavement life and improving ride ability. Only resurfacing and incidentals required to facilitate the resurfacing as outlined in the scope of work for 3R Projects will be done.

If you have any questions or need additional information, please contact Nick Probola at (609) 306-1018.

Sincerely,

Andrew Zeleznock  
Senior Engineer  
Bureau of Roadway Maintenance Engineering and Operations

C:Municipal Clerk  
Office of Community and Constituent Relations



# State of New Jersey

DEPARTMENT OF TRANSPORTATION  
P.O. Box 600  
Trenton, New Jersey 08625-0600

CHRIS CHRISTIE  
*Governor*

JAMES S. SIMPSON  
*Commissioner*

KIM GUADAGNO  
*Lt. Governor*

**Maintenance Roadway Repair Contract North, Sub-Region N-2, Contract No. N205, DP 14421**  
Route U.S. 206, M.P. 89.52 to 93.69

May 6, 2014

Rob Greenbaum  
Mayor, Mount Olive Township  
204 Flanders-Drakestown Rd.  
Budd Lake, N.J. 07828

Dear Mayor Greenbaum:

Please be advised that the above captioned resurfacing project has been tentatively scheduled for construction during the summer 2015 construction season.

The scope of this project consists of milling the roadway and resurfacing with hot mix asphalt. Deficient ramps and drainage structures will be repaired in preparation for a future expanded scope project. It is also proposed to reconstruct deteriorated curb sections along with construction of handicapped curb ramps, where applicable. Existing low inlets and manholes will be raised.

By copy of this correspondence, we are requesting that the Township Clerk complete the attached municipal utilities form and mail or fax at (609) 530-8158 by **May 30, 2014**.

If any problems or conflicts exist within your jurisdiction, please write or call Nick Probola at (609) 306-1018.

Sincerely,

  
Andrew Zeleznock

Bureau of Roadway Maintenance Engineering & Operations

C: Mukesh Shah, P.E.  
Jaime Oplinger, P.E.  
Municipal clerk

Please complete and return this form to:

Andrew Zeleznock  
 Bureau of Maintenance Engineering & Operations  
 New Jersey Department of Transportation  
 1035 Parkway Avenue  
 E & O Building, 1st Floor  
 P.O. Box 607  
 Trenton, NJ 08625  
 Fax (609) 530-8158

ROUTE: U.S. 206, MUNICIPALITY/COUNTY: Mount Olive Township/Morris County

<u>UTILITY</u>	<u>COMPANY NAME &amp; ADDRESS</u>	<u>CONTACT INFORMATION</u>
GAS		CONTACT PERSON:  TELEPHONE NO:  FAX NO:
ELECTRIC		CONTACT PERSON:  TELEPHONE NO:  FAX NO:
TELEPHONE		CONTACT PERSON:  TELEPHONE NO:  FAX NO:
CABLE TELEVISION		CONTACT PERSON:  TELEPHONE NO:  FAX NO:
WATER		CONTACT PERSON:  TELEPHONE NO:  FAX NO:
SEWER		CONTACT PERSON:  TELEPHONE NO:  FAX NO:

COMMENTS

---



---



---



---



---





---

Thank you for your cooperation.

US 206 (South to North)

Mile Posts: 89.000 - 92.000

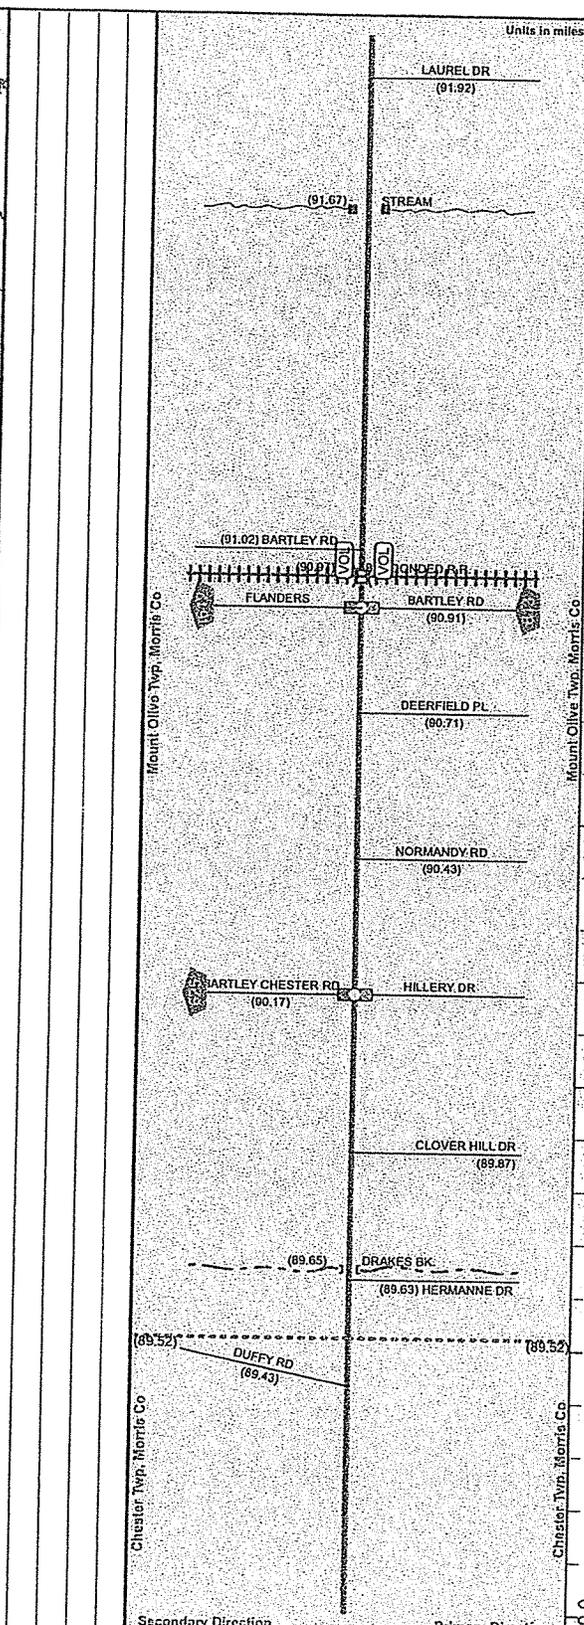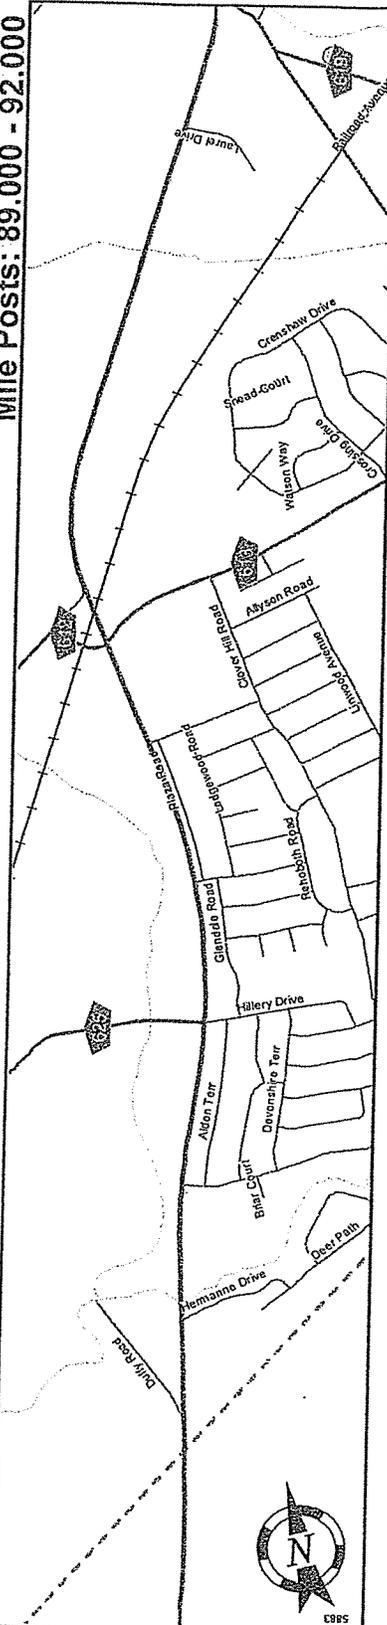



Street Name	Disabled American Veterans Highway	
Jurisdiction	N.J.D.O.T.	
Functional Class	Urban Principal Arterial	
Federal Aid - NHS Sy	NHS	
Control Section	1417	
Speed Limit	50	
Number of Lanes	45	
Med. Type	2	
Med. Width	None	
Pavement	0	
Shoulder	24	
Traffic Volume	21,823 (2005)	
Traffic Sta. ID	18-220 (2005)	
Structure No.	1-8-234	
Enlarged Views	1417153	
	1417154	
	1417155	

SRI = 00000206

Date last inventoried: May 2010

US 206 (South to North)

Mile Posts: 92.000 - 95.000

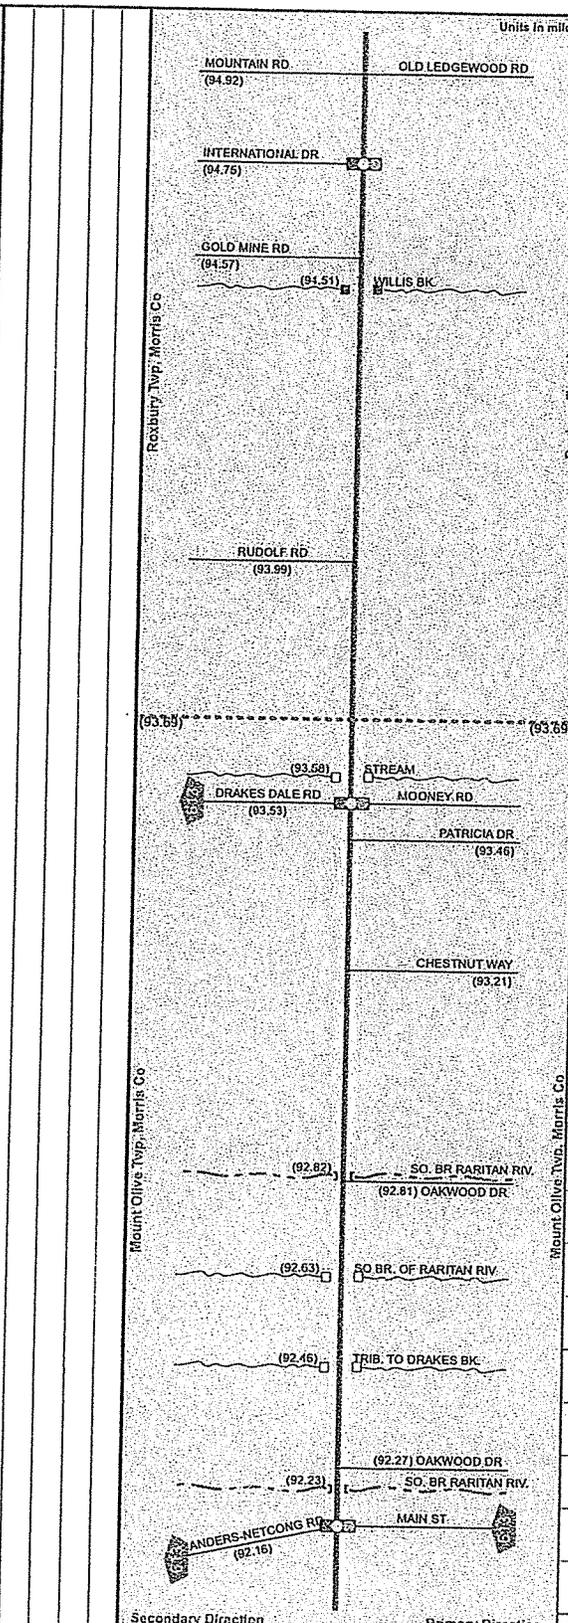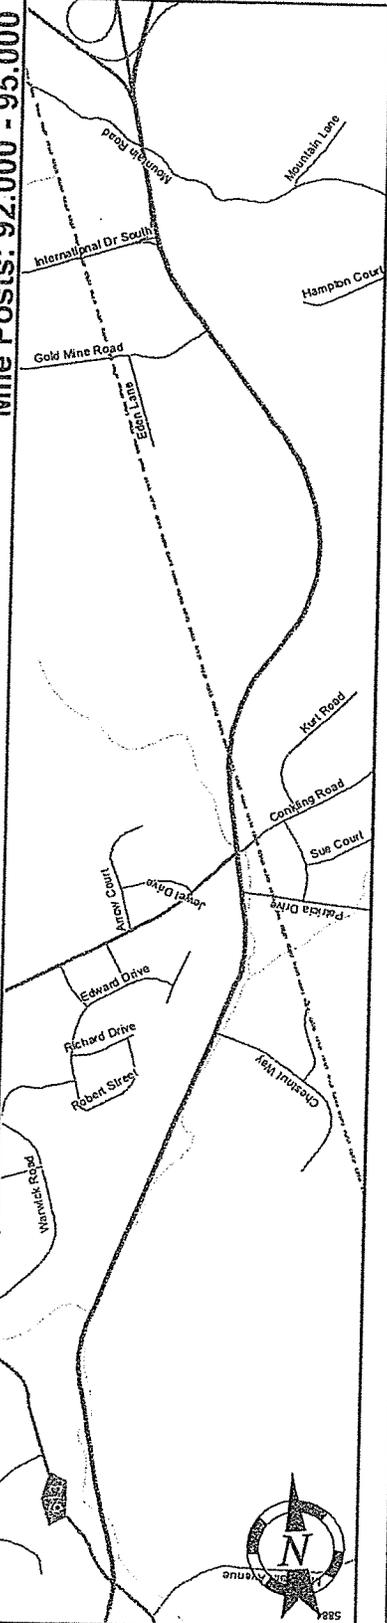

Secondary Direction	Primary Direction	92.0	93.0	94.0	95.0
Street Name: Disabled American Veterans Highway Jurisdiction: N.J.D.O.T. Functional Class: Urban Principal Arterial Federal Aid - NHS Sy: NHS Control Section: 1417 Speed Limit: 45 (at 92.0), 50 (at 93.0-94.0), 48 (at 95.0) Number of Lanes: 3 Med. Type: None Med. Width: 0 Pavement: 36 Shoulder: 4 Traffic Volume: 24,334 (2009) Traffic Sta. ID: 1-5-289 Structure No.: 1417156, 1417157, 1417158, 1417159 Enlarged Views: 1417160 Date last inventoried: May 2010 SRI = 00000206 Date last inventoried: May 2010 See Enlarged View: N/A					